


WM_10

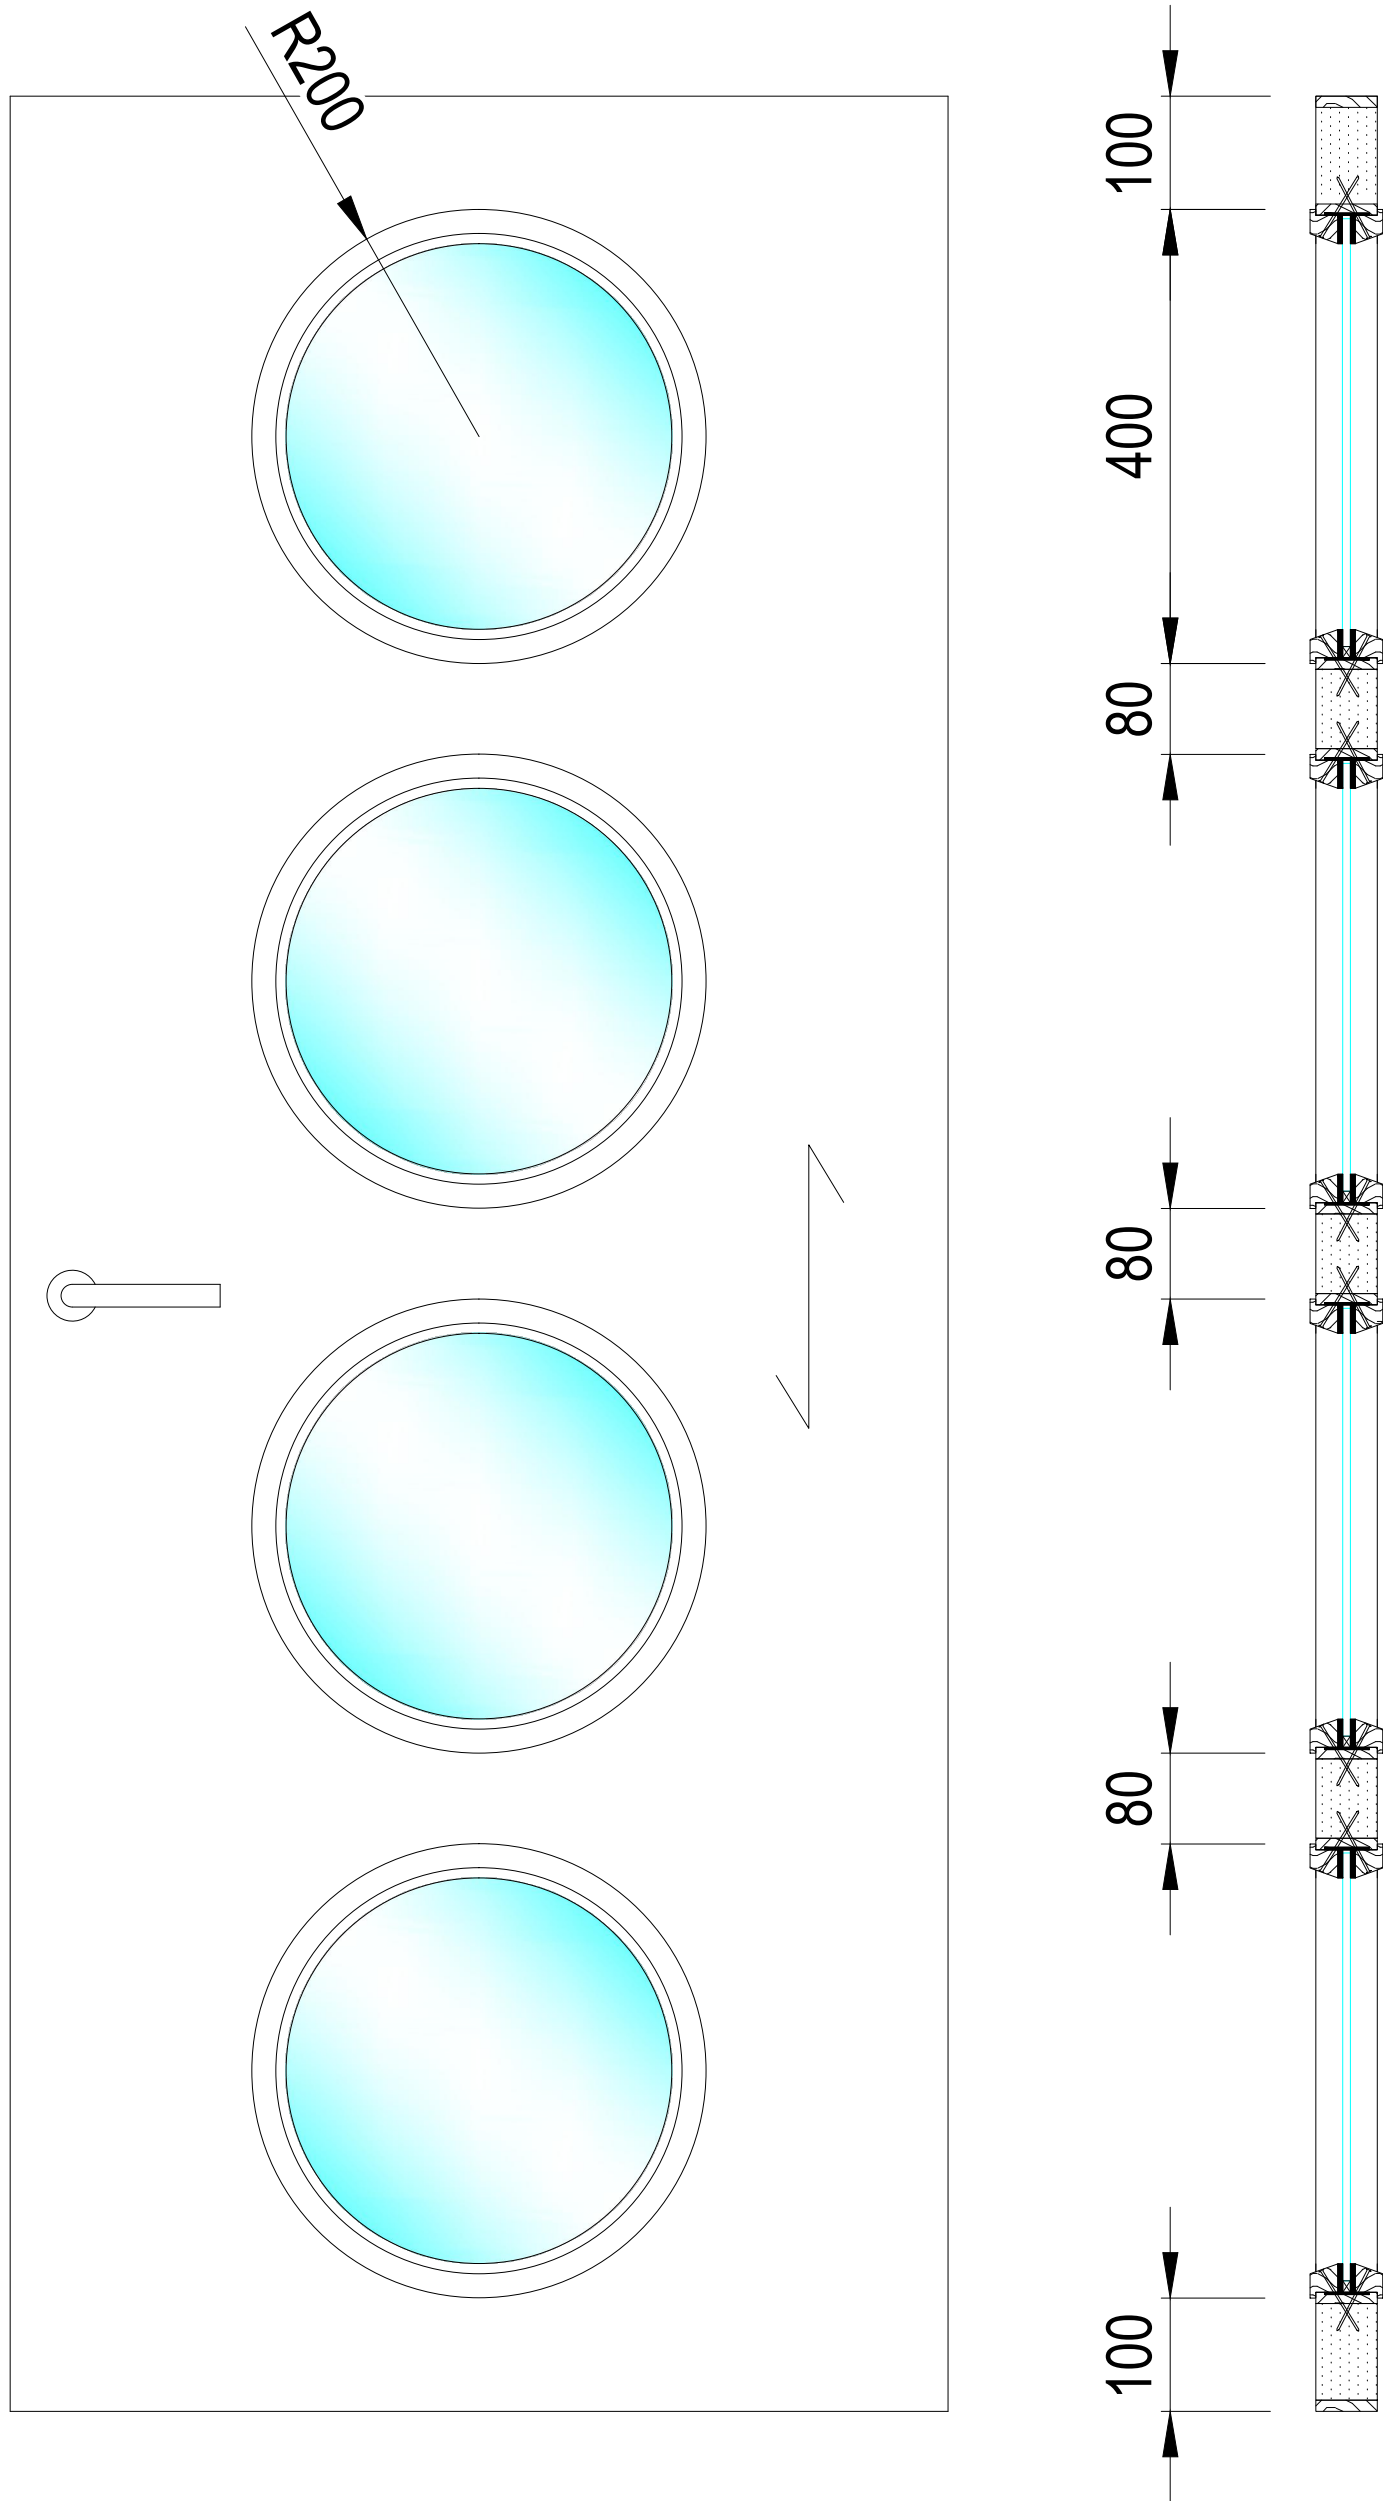

4 circular glazed central