


WM\_8

Applied glazing bar

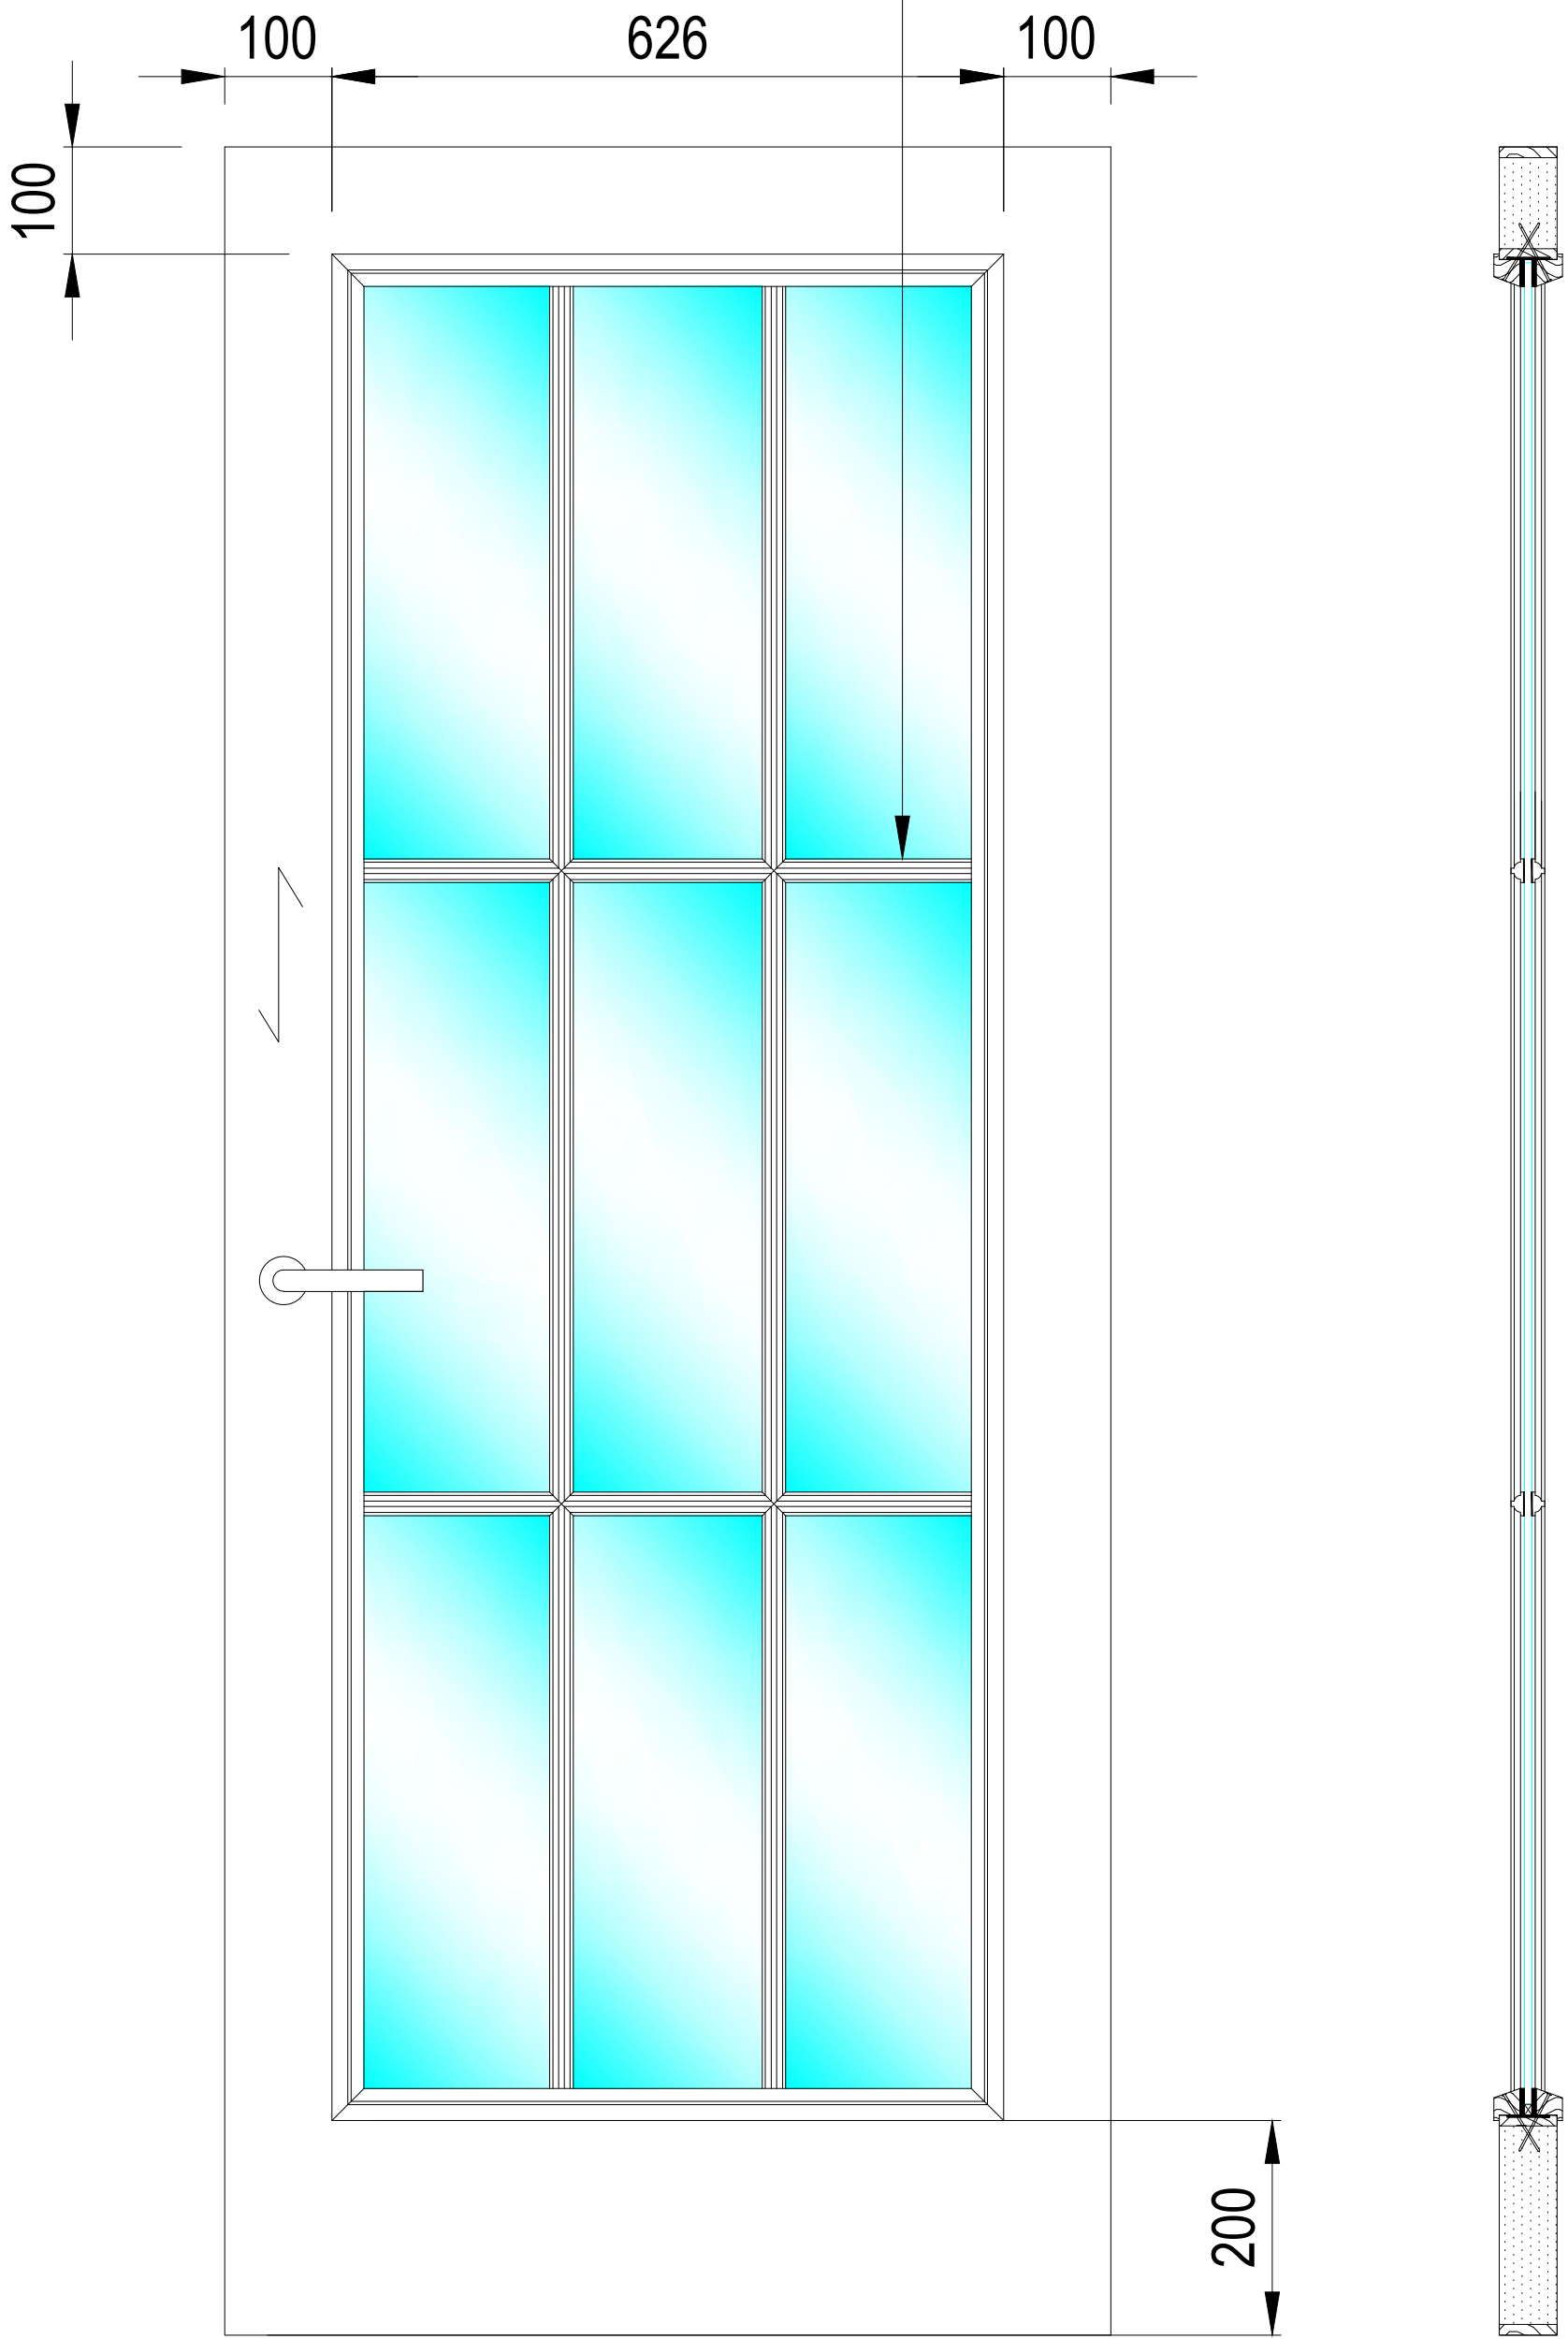

Full glazed with inner bead